




③ SECTION THROUGH OFFICE  
1/8" = 1'-0"

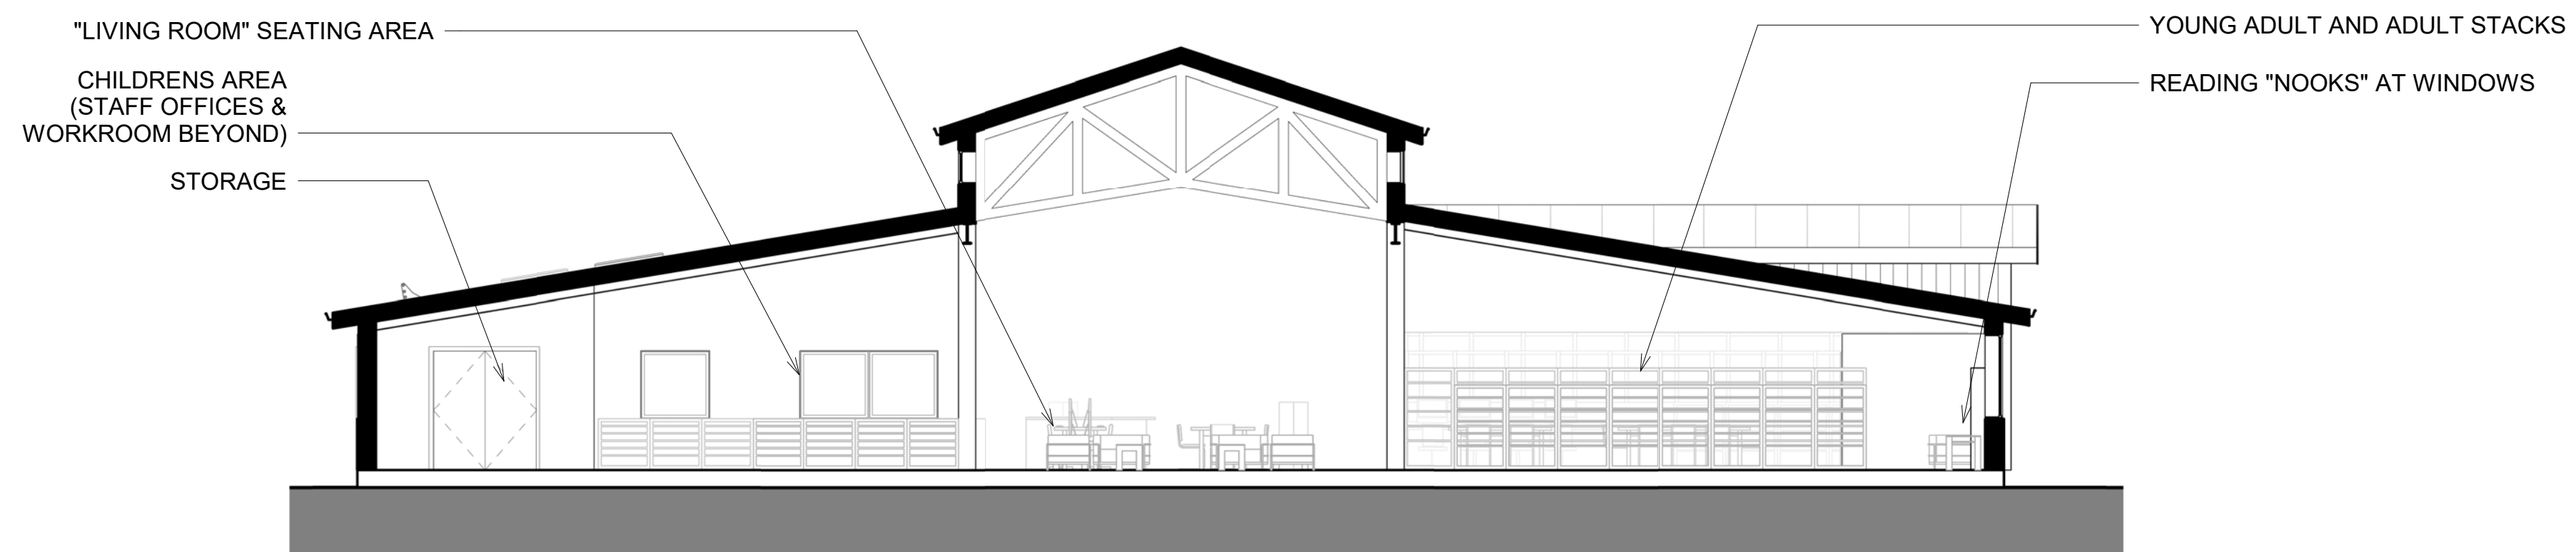

② SECTION THROUGH STACKS  
1/8" = 1'-0"

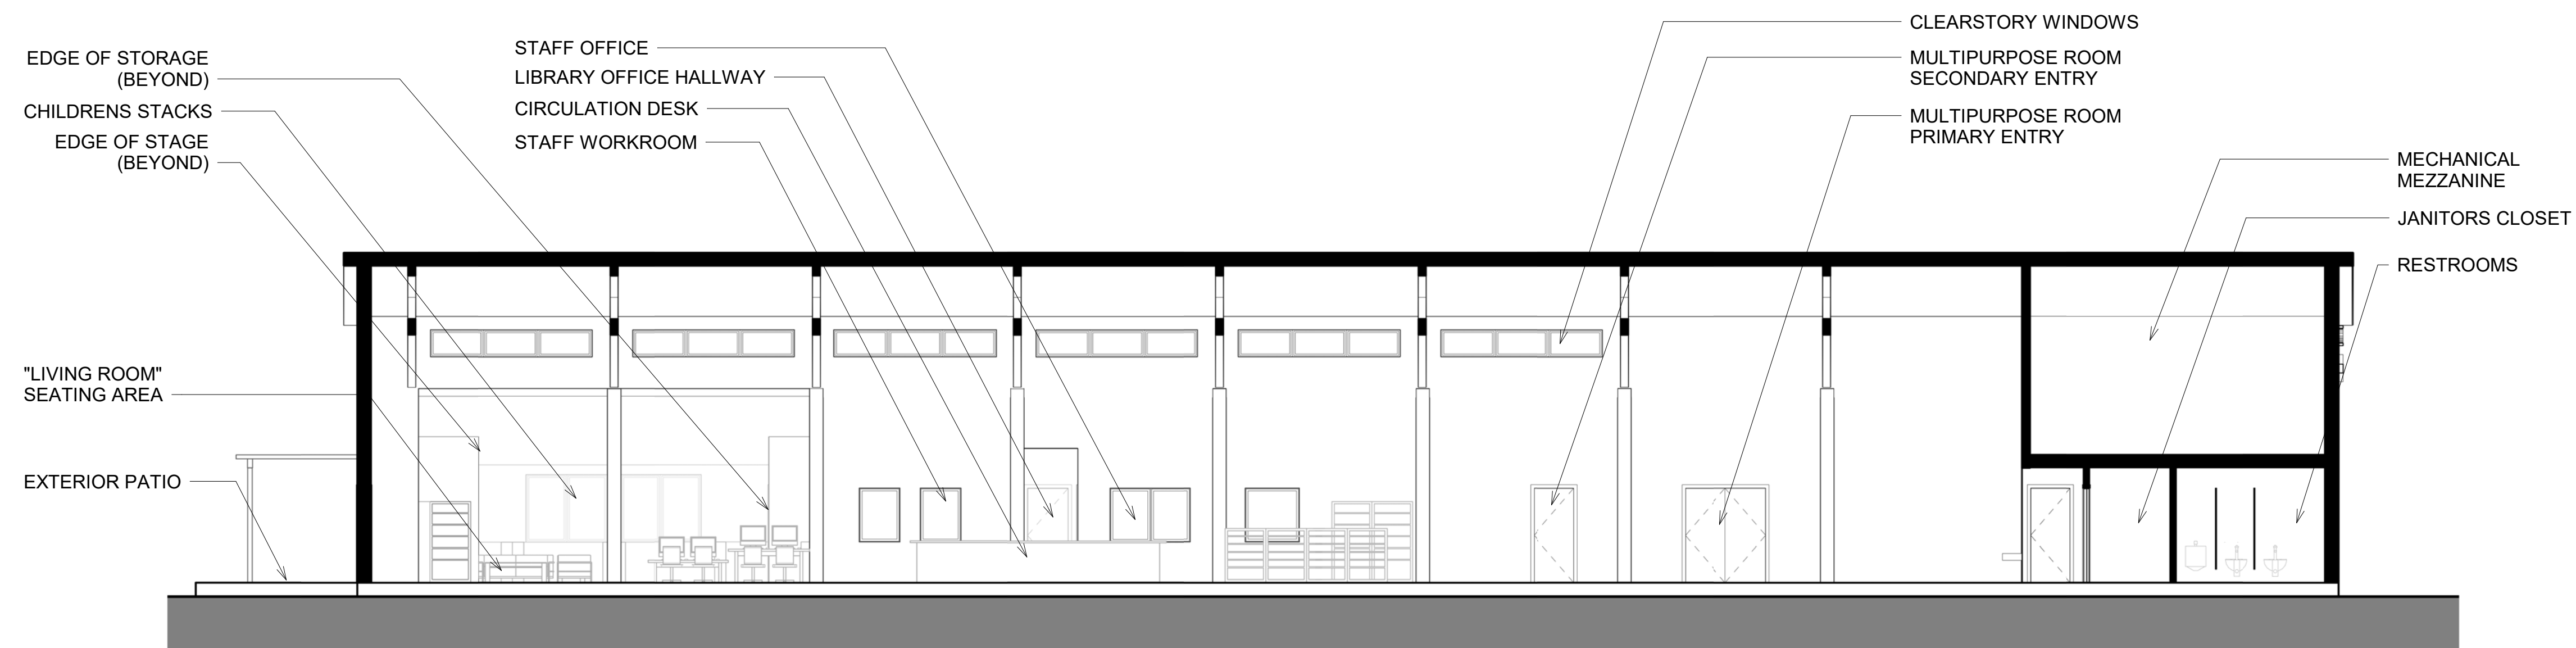

① MONITOR SECTION  
1/8" = 1'-0"

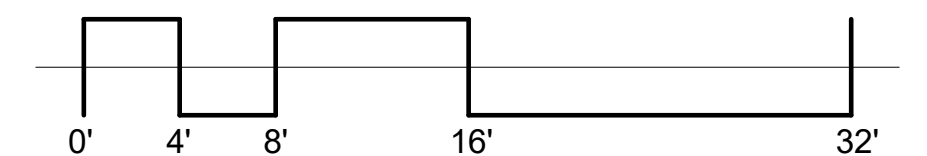

# LONE CONE LIBRARY

03/27/2017

BUILDING SECTIONS

ANDERSON  
HALLAS  
ARCHITECTS

