


PLOTTED BY: WWHITE, FILE PATH & NAME: I:\DMS14\PROJECTS\ACTIVE PROJECTS\2016\16153\LONE CONE LIBRARY\C3D\16153C\_BASE.DWG, PLOT DATE: 9/8/2017 2:42 PM, PRINTER/PLOTTER: AUTOCAD PDF (GENERAL DOCUMENTATION) PC3, PAGE SETUP: DMC 34 X 22 OCE DSN (LINES OVERWRITE)

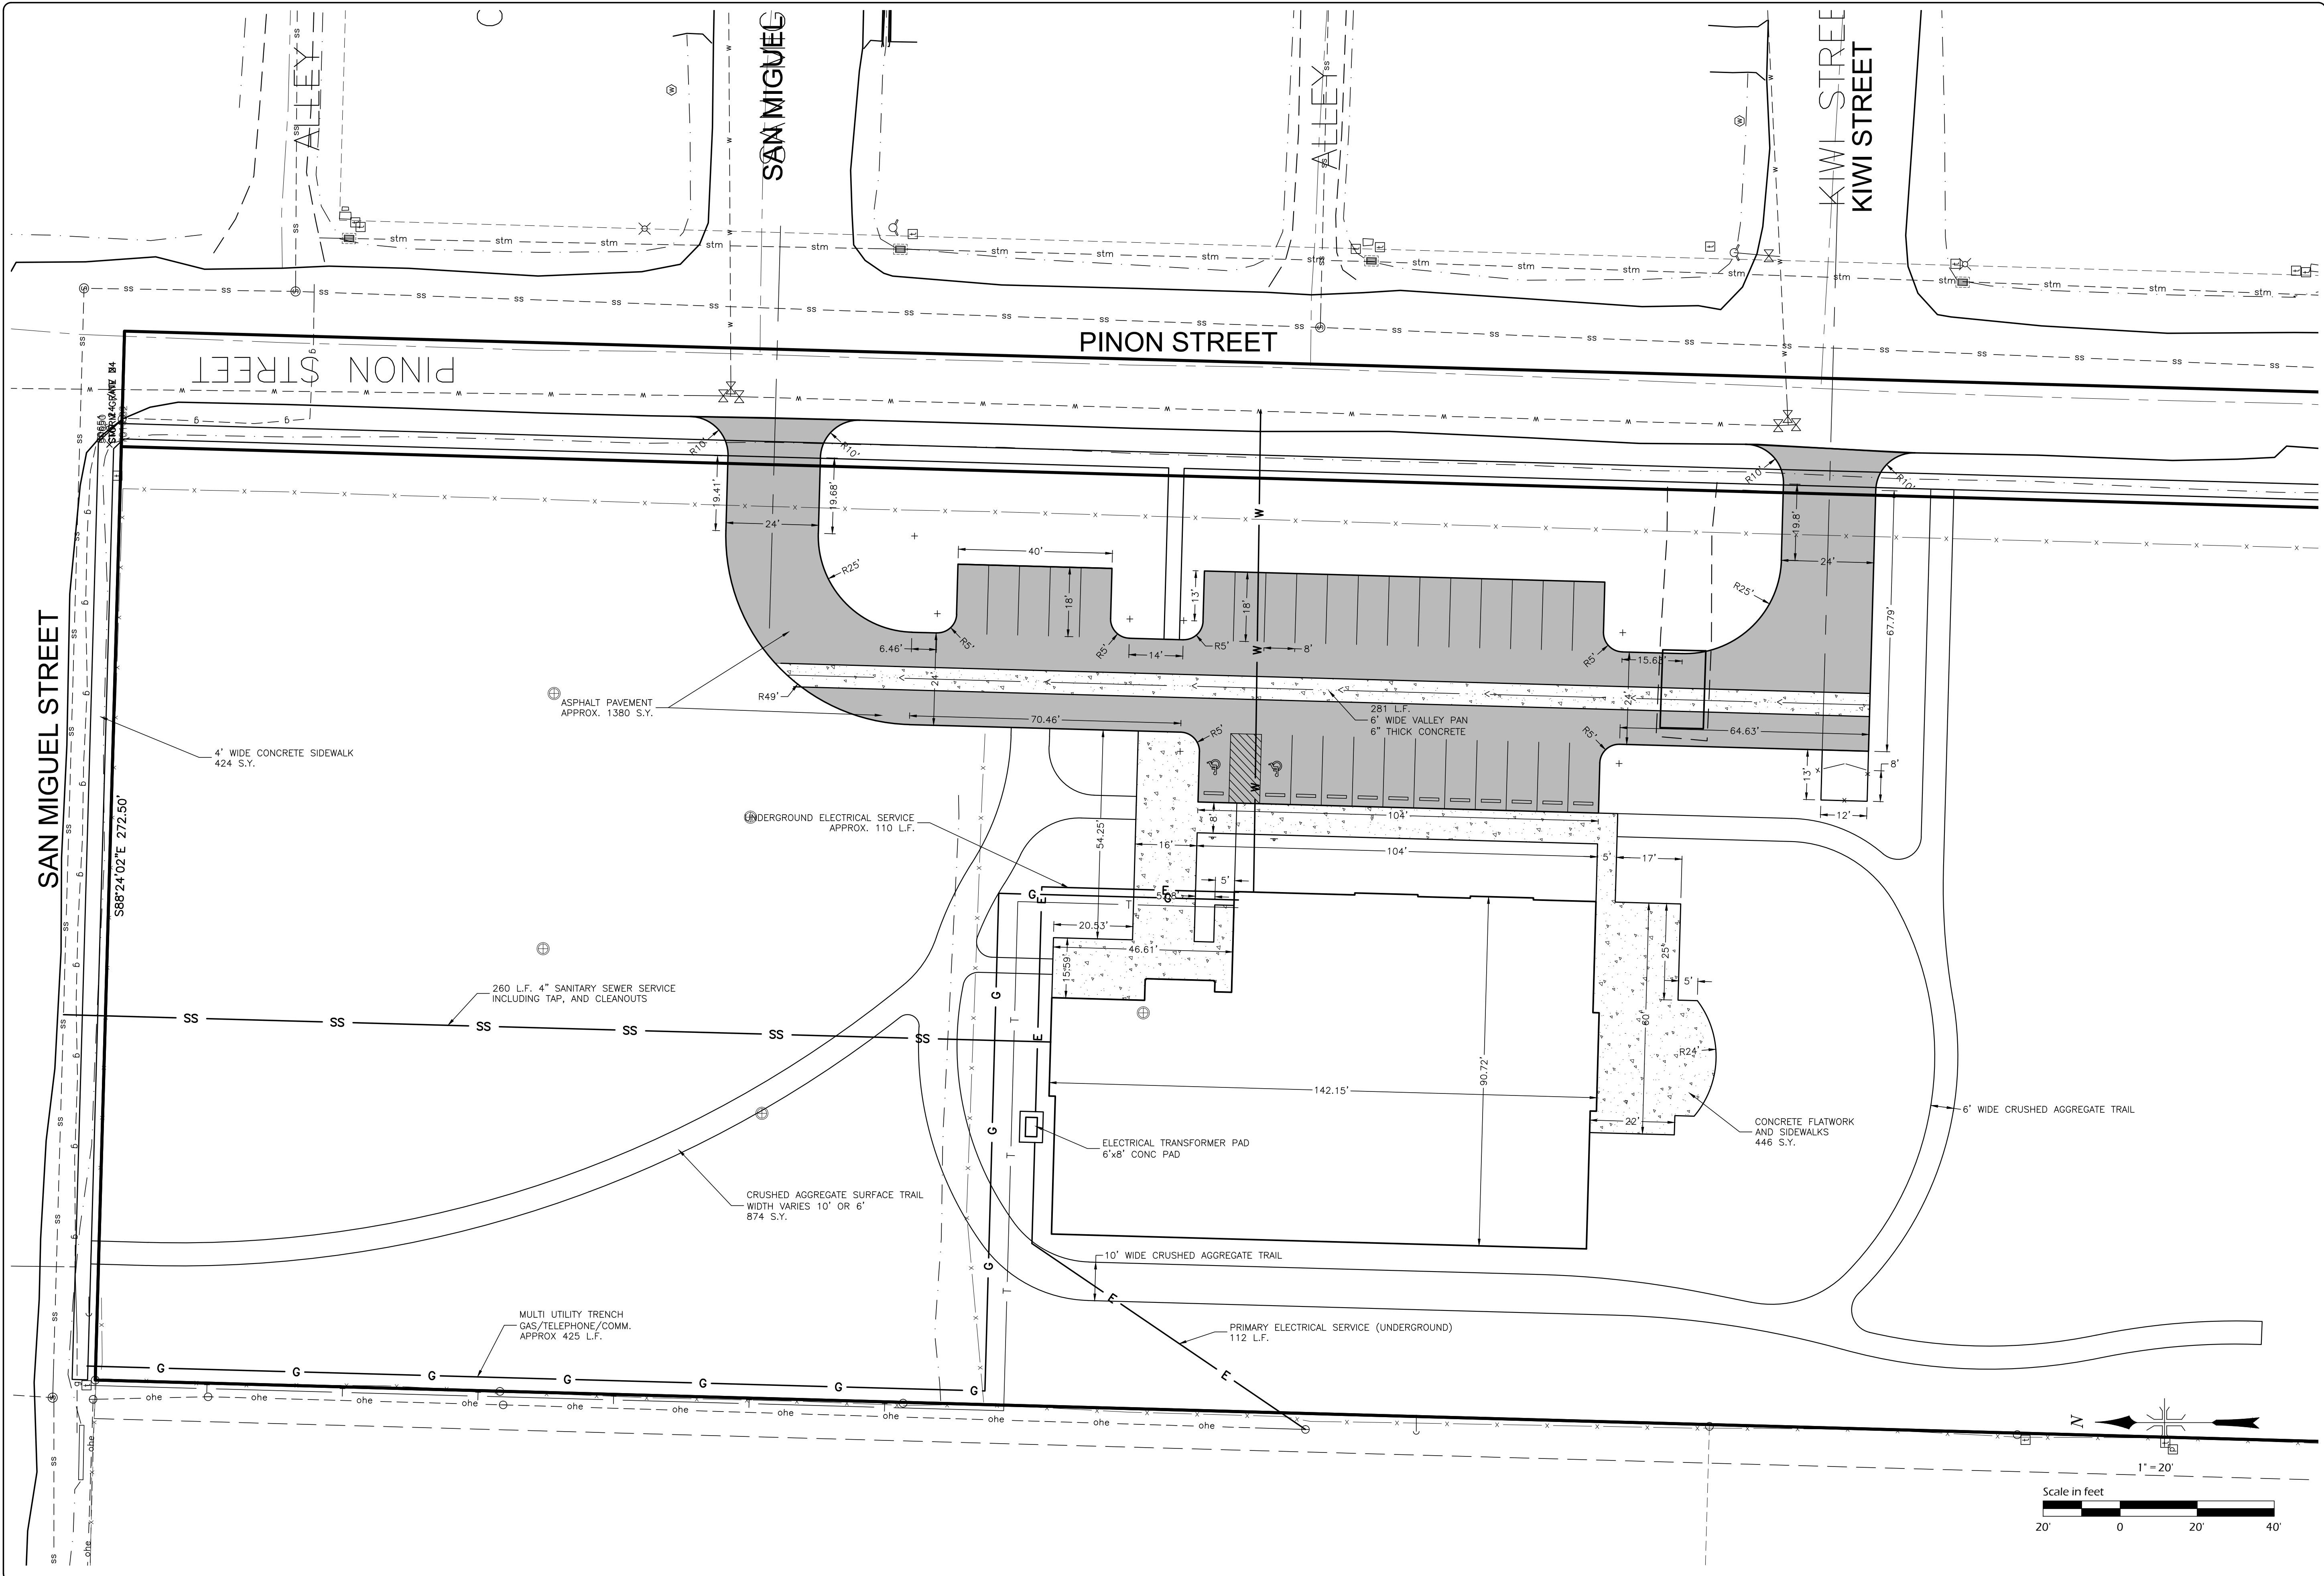

NO	DATE	REVISIONS	BY

**DMC**  
 DEL-MONT CONSULTANTS, INC.  
 ENGINEERING & SURVEYING  
 150 Colorado Ave., Montrose, CO 81401 • (970) 249-2251 • (970) 249-2442 FAX  
 www.delmont.com • www.dmont.com


DESIGNED BY: ELB/MGW  
 CHECKED BY: AS-NOTED  
 SCALE: MGW  
 FILE NAME: 16153C\_BASE.DWG  
 DATE ISSUED: ELB  
 DRAWN BY: MGW  
 SHEET NO.: C-2.0  
 SHEETS: 02

LONE CONE LIBRARY


**PRELIMINARY HORIZONTAL LAYOUT PLAN**

DMC JOB NO: 16153

SHEET NO: C-2.0

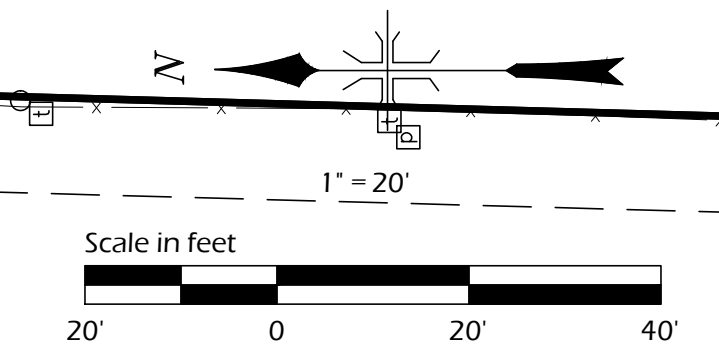

PLOTTED BY: WWHITE, FILE PATH & NAME: I:\DMS14\PROJECTS\ACTIVE PROJECTS\201616153\LONE CONE LIBRARY\C3D1616153C\_BASE.DWG, PLOT DATE = 9/8/2017 2:42 PM, PRINTER/PLOTTER = AUTOCAD PDF (GENERAL DOCUMENTATION) PC3, PAGE SETUP = DMC 34 X 22 OCE DSN (LINES OVERWRITE)

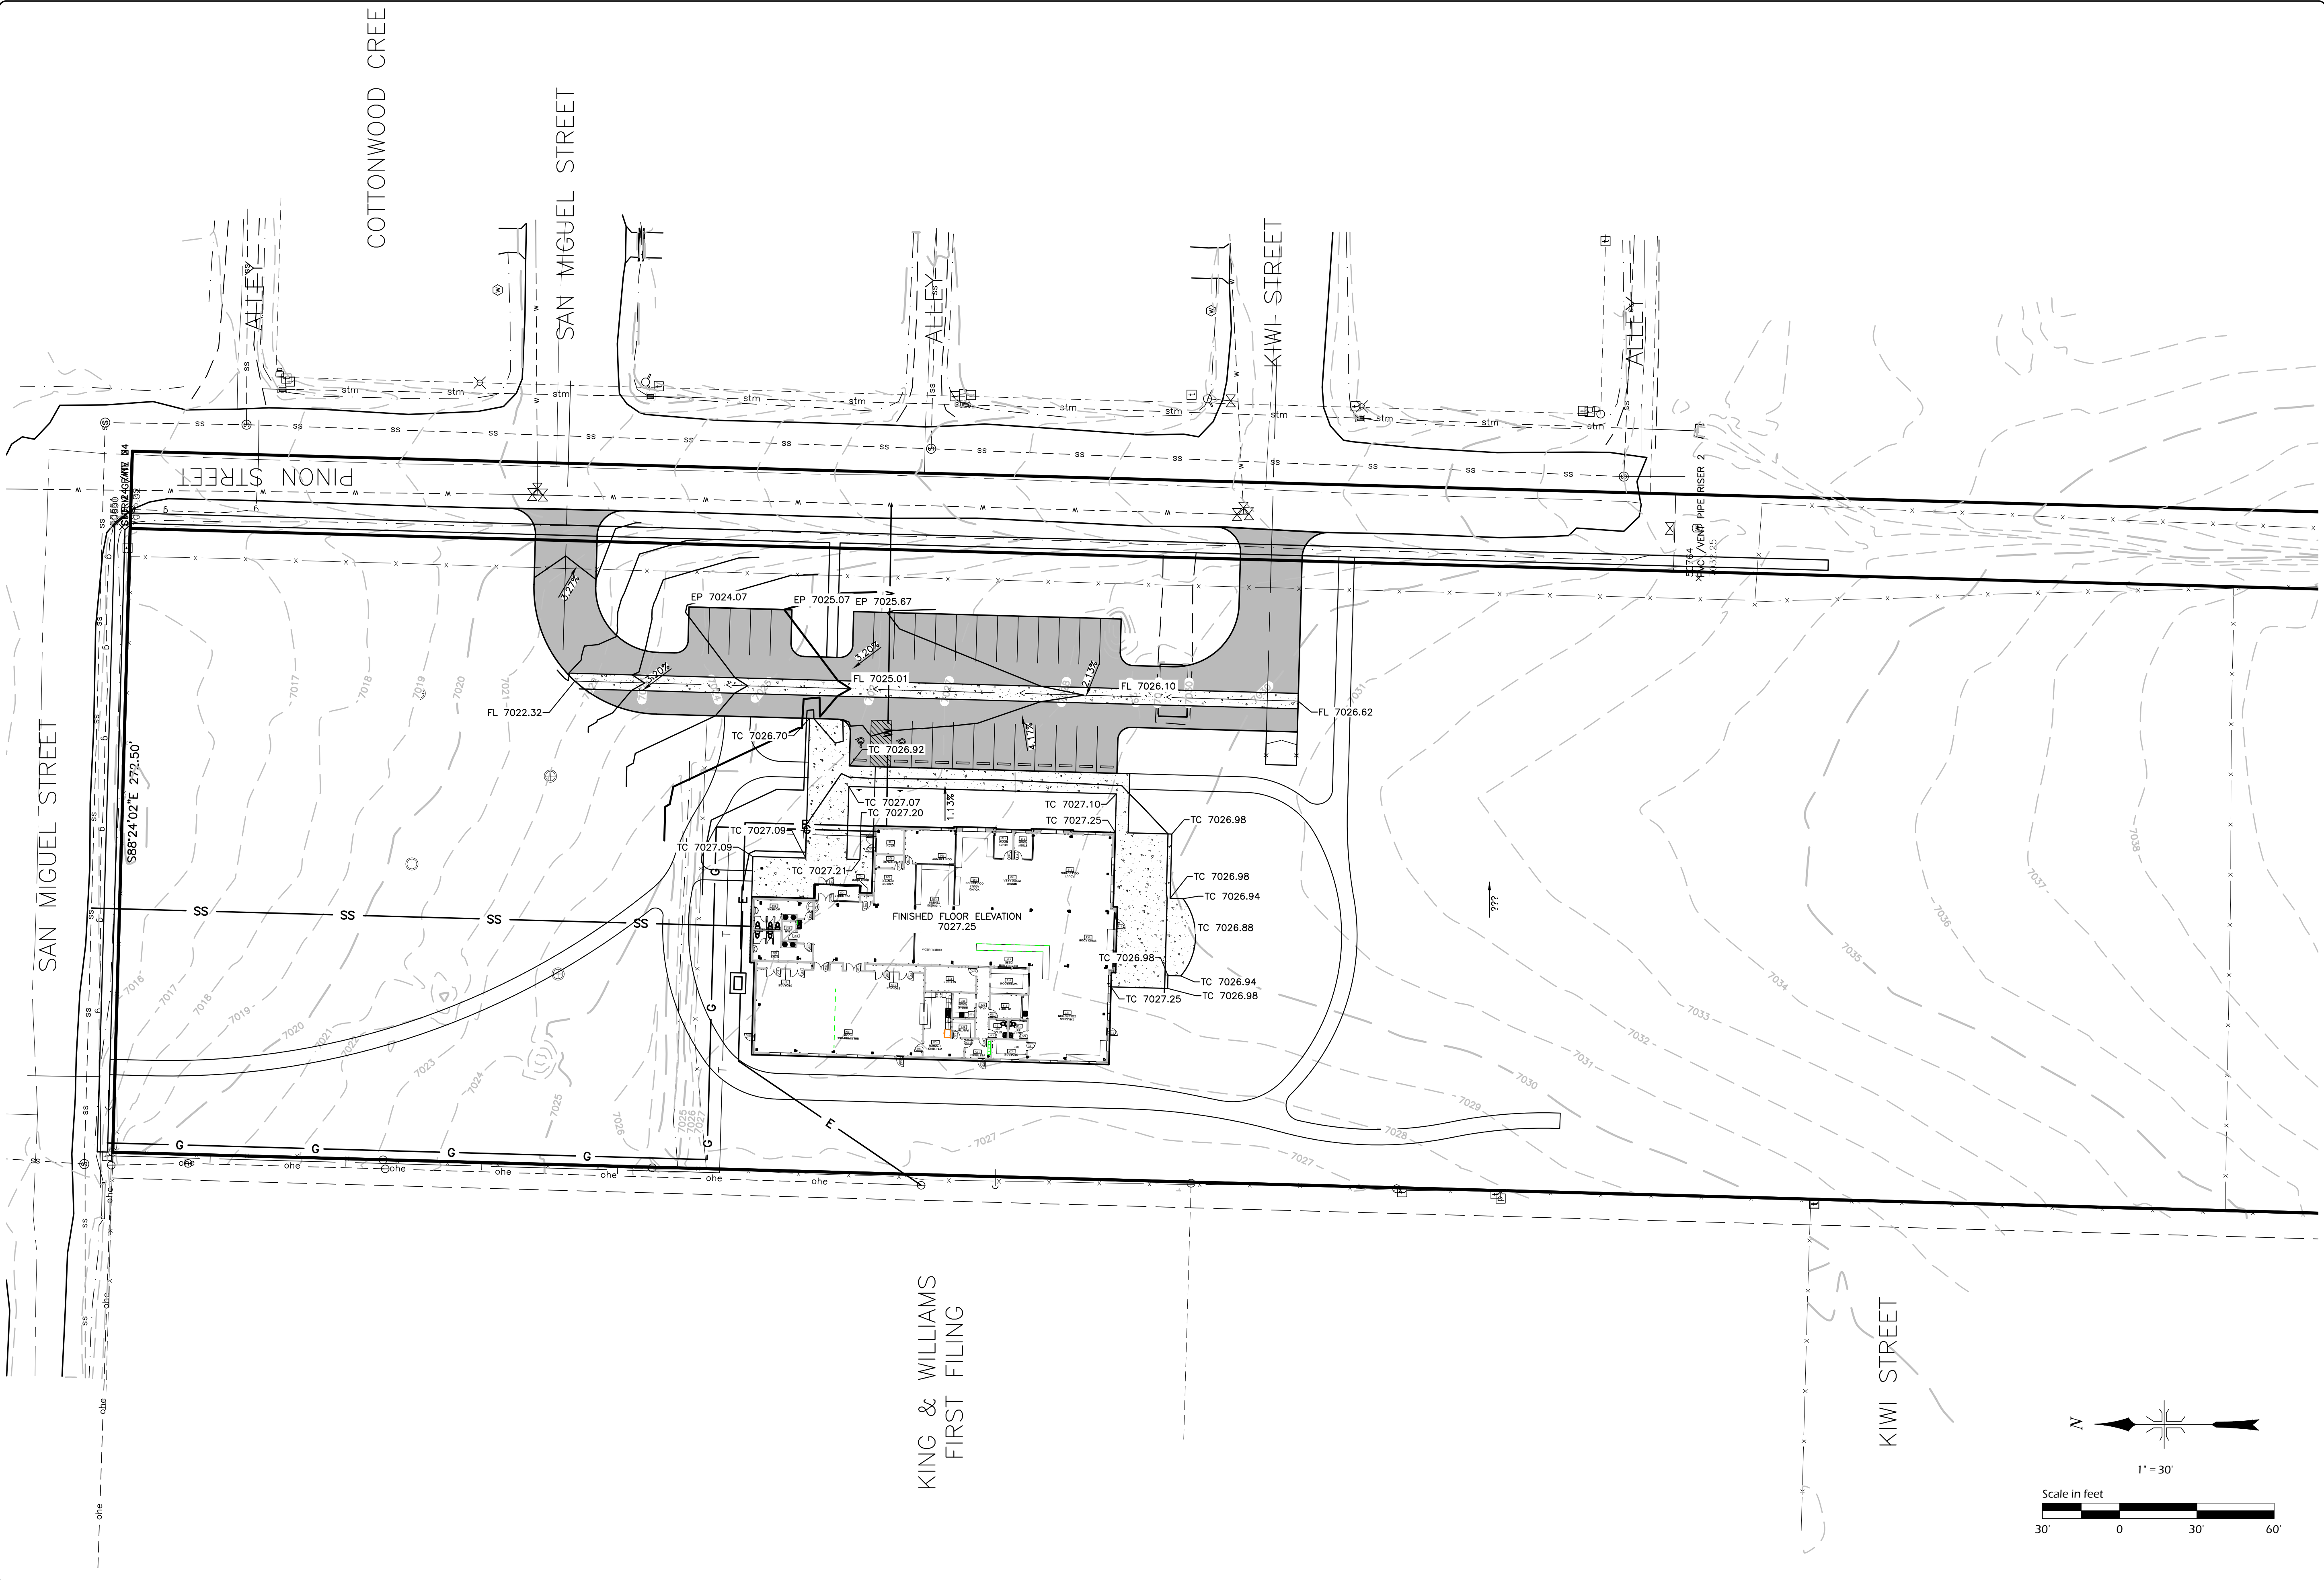

KING & WILLIAMS  
FIRST FILING

NO	DATE	REVISIONS	BY

**DMC**  
 DEL-MONT CONSULTANTS, INC.  
 ENGINEERING & SURVEYING  
 150 CHERRY AVE • MORRIS, CO 81047 • (970) 249-2251 • (970) 249-2442 FAX  
 www.delmont.com • info@delmont.com

DESIGNED BY: ELBMGW  
 SCALE: AS-NOTED  
 FILE NAME: 16153C\_BASE.DWG  
 DRAWN BY: MGW  
 DATE ISSUED: ###  
 CHECKED BY: ###

LONE CONE LIBRARY

GRADING OVERVIEW PLAN